

IMPORTANT USER NOTE:
 THE VIEWER OF THIS MAP SHOULD REFER TO THE DISCLAIMER, GUIDANCE NOTES AND CONDITIONS OF USE THAT ACCOMPANY THIS MAP.

- Legend**
- 10% Fluvial AEP Event
 - 1% Fluvial AEP Event
 - 0.1% Fluvial AEP Event
 - Modelled River Centreline
 - AFA Extents
 - Node Point
 - Node ID
 - Node Label

FINAL

REV:	NOTE:	DATE:
------	-------	-------



The Office of Public Works
 Jonathan Swift Street
 Trim
 Co Meath

Elmwood House
 74 Boucher Road
 Belfast
 BT12 6RZ

T +44(0) 28 90 667914
 F +44(0) 28 90 668286
 W www.rpsgroup.com
 E ireland@rpsgroup.com

Map:
Liffey Fluvial Flood Extents

Map Type: EXTENT

Source: FLUVIAL

Map Area: HPW

Scenario: CURRENT

Drawn By: C.C. **Date:** 28 July 2016

Checked By: A.S. **Date:** 28 July 2016


Approved By: S.P. **Date:** 28 July 2016


Drawing No. :
E09LIF_EXFCD_F0_05

Map Series : Page 5 of 8

Drawing Scale : 1:5,000 @ A3

Node Label	Water Level (OD)		Flow (m ³ /s)		Water Level (OD)		Flow (m ³ /s)	
	10% AEP	1% AEP	10% AEP	1% AEP	0.1% AEP	0.1% AEP	10% AEP	1% AEP
09LIFF00007	2.44	2.44	277.80	341.18	2.44	2.44	449.59	1.39

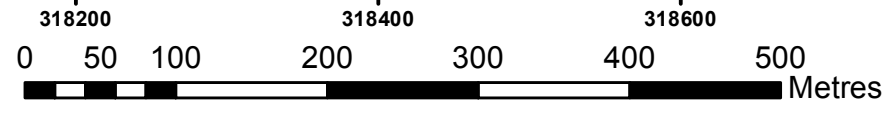

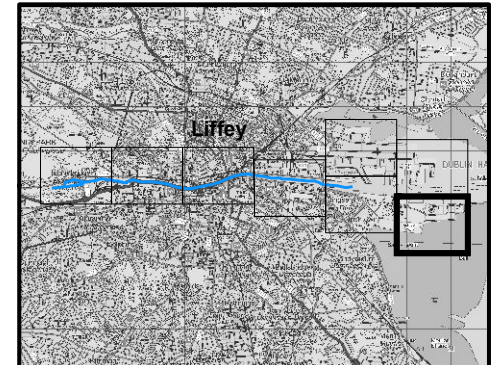

IMPORTANT USER NOTE:
 THE VIEWER OF THIS MAP SHOULD REFER TO THE DISCLAIMER, GUIDANCE NOTES AND CONDITIONS OF USE THAT ACCOMPANY THIS MAP.

- Legend**
- 10% Fluvial AEP Event
 - 1% Fluvial AEP Event
 - 0.1% Fluvial AEP Event
 - Modelled River Centreline
 - AFA Extents
 - Node Point
 - Node ID
 - Node Label

FINAL

REV:	NOTE:	DATE:
------	-------	-------






The Office of Public Works
 Jonathan Swift Street
 Trim
 Co Meath

Elmwood House
 74 Boucher Road
 Belfast
 BT12 6RZ

T +44(0) 28 90 667914
 F +44(0) 28 90 668286
 W www.rpsgroup.com
 E ireland@rpsgroup.com

Map:	
Liffey Fluvial Flood Extents	
Map Type: EXTENT	
Source: FLUVIAL	
Map Area: HPW	
Scenario: CURRENT	
Drawn By : C.C.	Date : 28 July 2016
Checked By : A.S.	Date : 28 July 2016
Approved By : S.P.	Date : 28 July 2016
Drawing No. :	
E09LIF_EXFCD_F0_06	
Map Series : Page 6 of 8	
Drawing Scale : 1:5,000 @ A3	

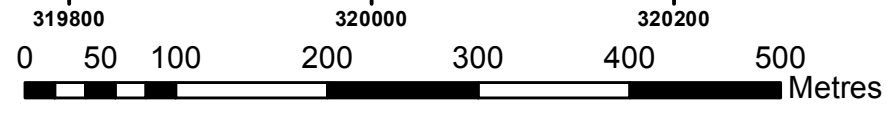

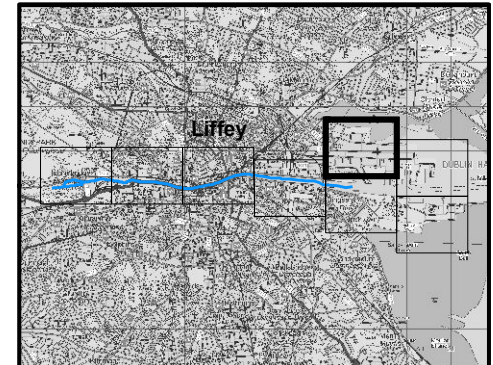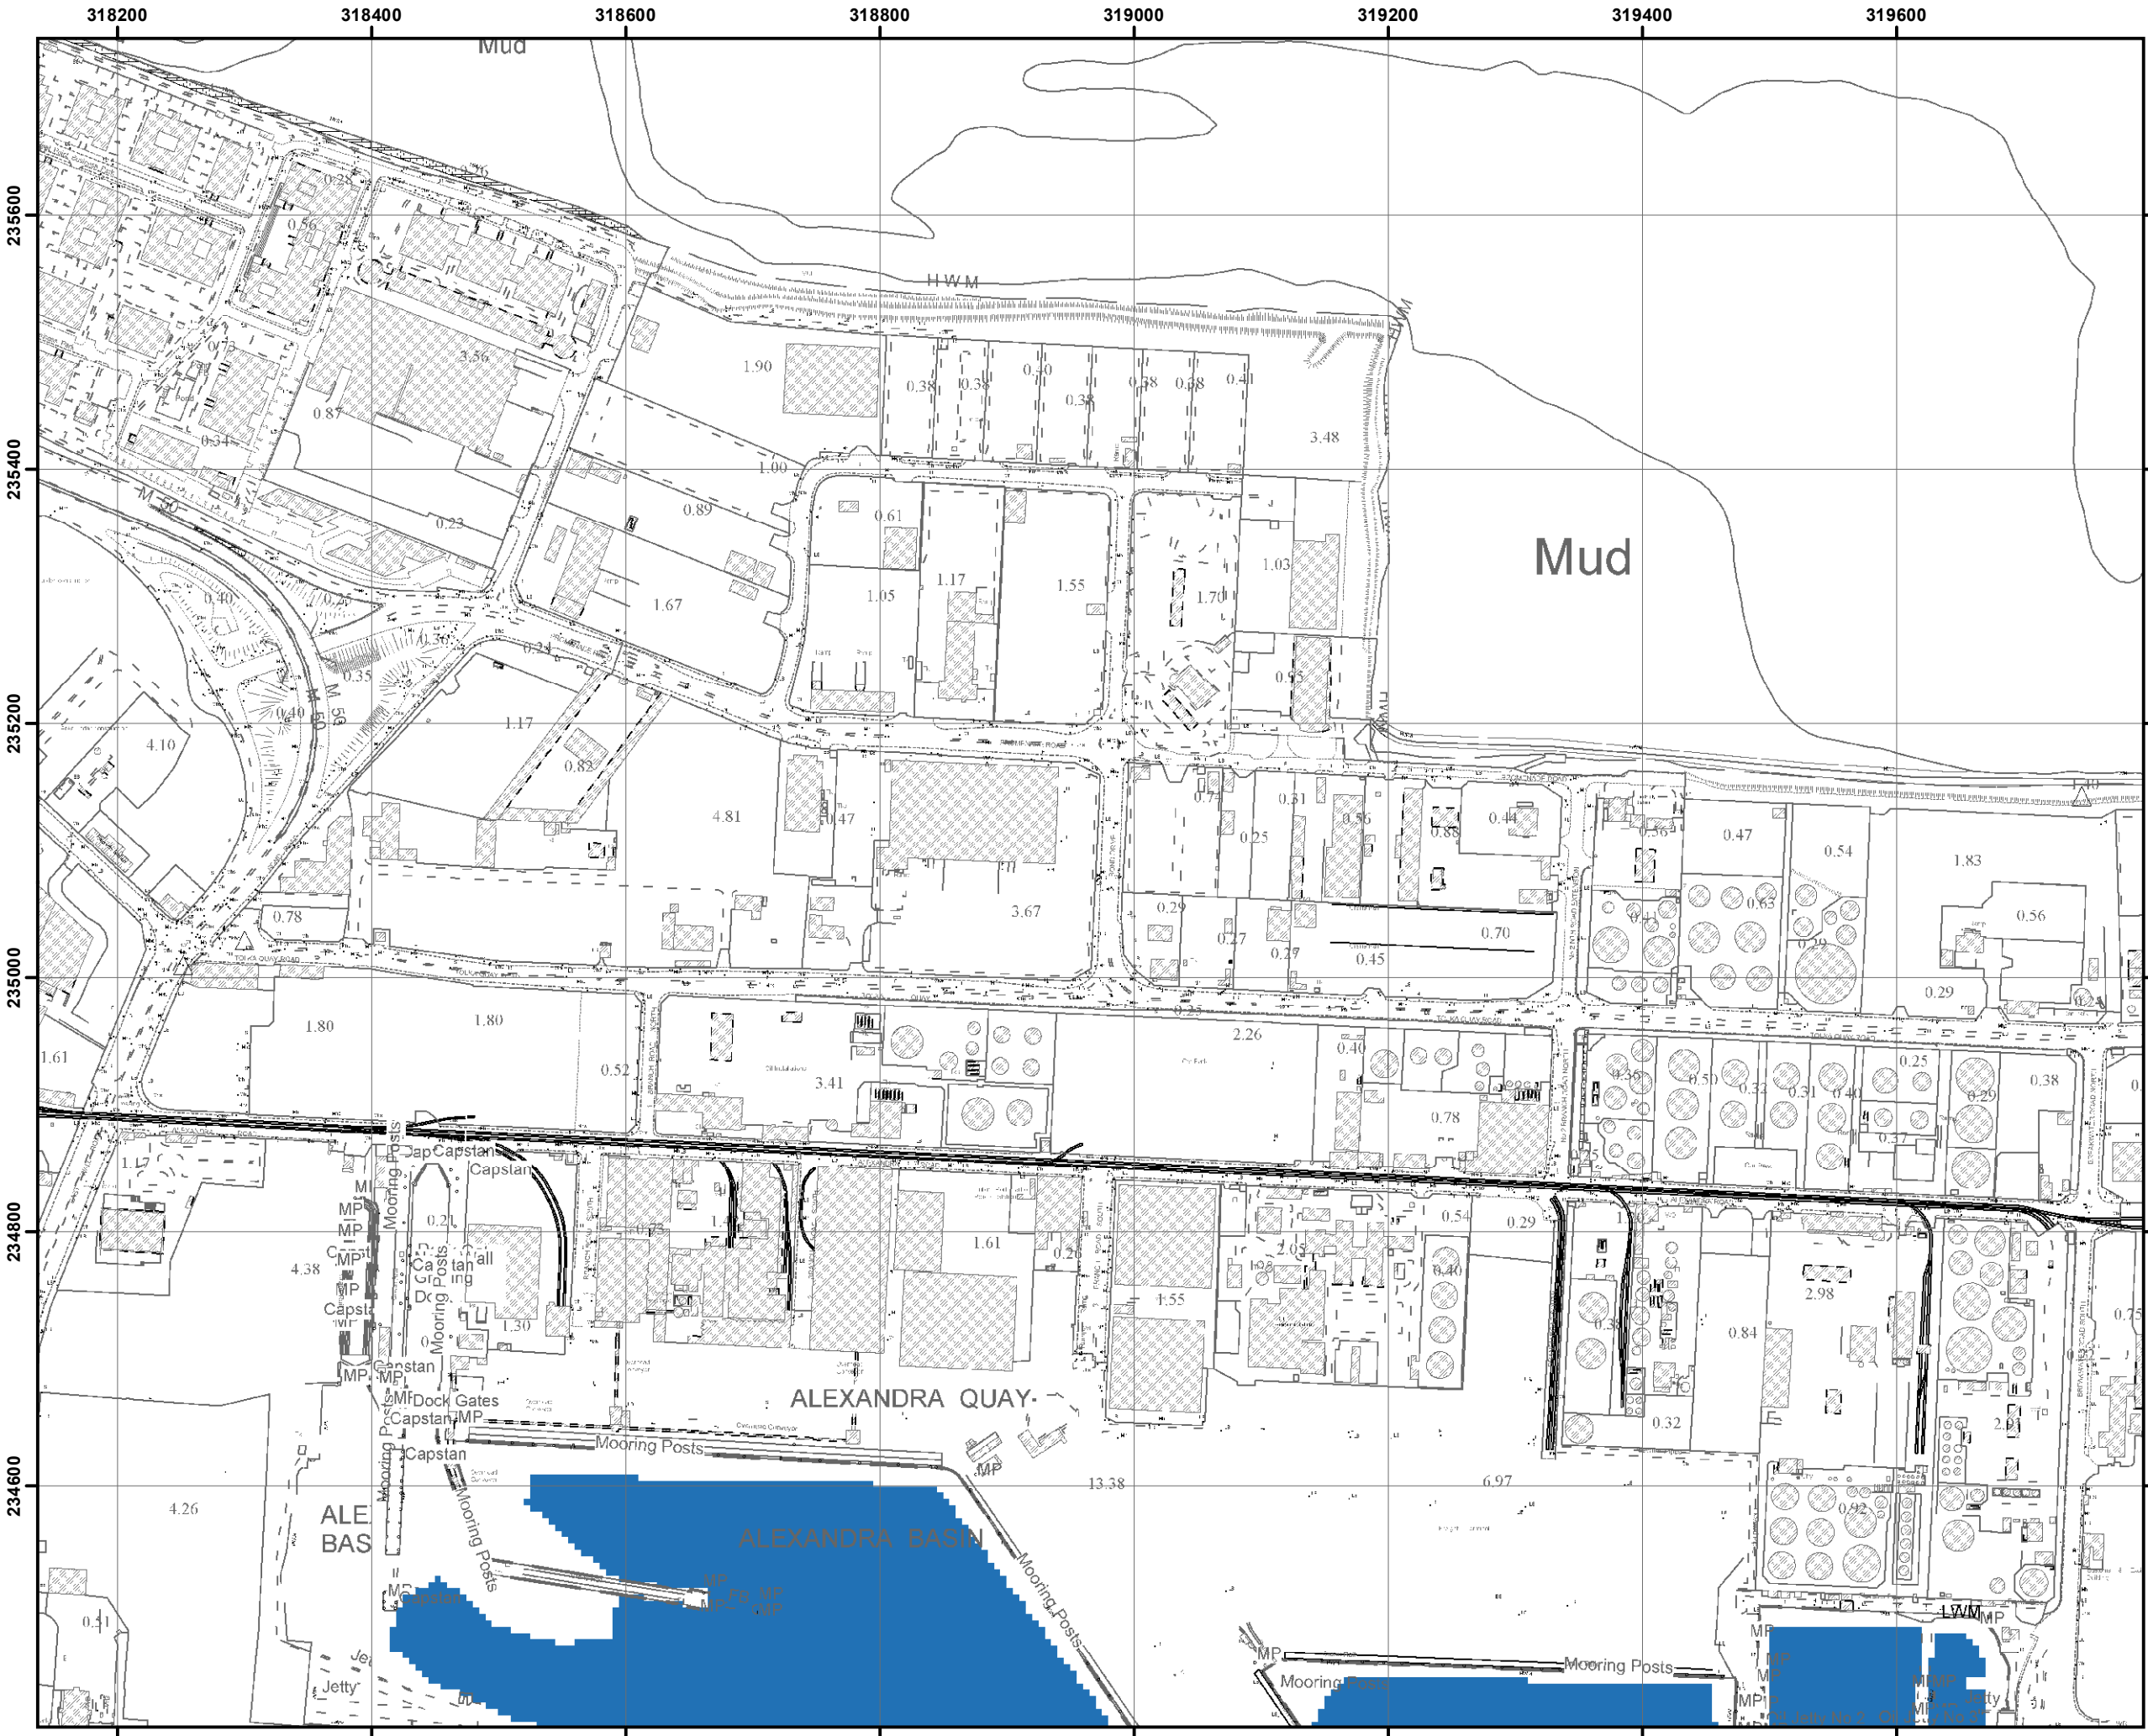

IMPORTANT USER NOTE:
THE VIEWER OF THIS MAP SHOULD REFER TO THE DISCLAIMER, GUIDANCE NOTES AND CONDITIONS OF USE THAT ACCOMPANY THIS MAP.

- Legend**
- 10% Fluvial AEP Event
 - 1% Fluvial AEP Event
 - 0.1% Fluvial AEP Event
 - Modelled River Centreline
 - AFA Extents
 - Node Point
 - Node ID Node Label

FINAL

REV:	NOTE:	DATE:
------	-------	-------




The Office of Public Works
Jonathan Swift Street
Trim
Co Meath


Elmwood House
74 Boucher Road
Belfast
BT12 6RZ

T +44(0) 28 90 667914
F +44(0) 28 90 668286
W www.rpsgroup.com
E ireland@rpsgroup.com

Map:	
Liffey Fluvial Flood Extents	
Map Type: EXTENT	
Source: FLUVIAL	
Map Area: HPW	
Scenario: CURRENT	
Drawn By : C.C.	Date : 28 July 2016
Checked By : A.S.	Date : 28 July 2016
Approved By : S.P.	Date : 28 July 2016
Drawing No. :	
E09LIF_EXFCD_F0_07	
Map Series : Page 7 of 8	
Drawing Scale : 1:5,000 @ A3	

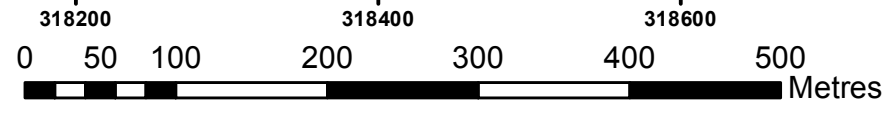

© Ordnance Survey Ireland. All rights reserved. Licence number EN 0021016/OfficeofPublicWorks.

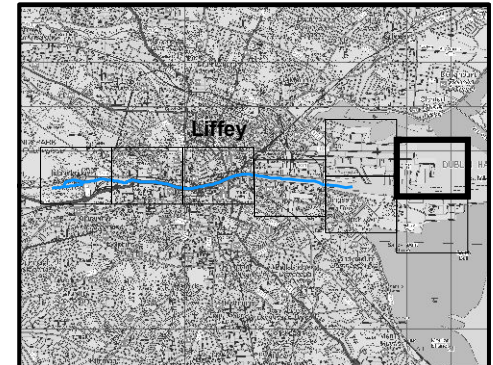

IMPORTANT USER NOTE:
 THE VIEWER OF THIS MAP SHOULD REFER TO THE DISCLAIMER, GUIDANCE NOTES AND CONDITIONS OF USE THAT ACCOMPANY THIS MAP.

- Legend**
- 10% Fluvial AEP Event
 - 1% Fluvial AEP Event
 - 0.1% Fluvial AEP Event
 - Modelled River Centreline
 - AFA Extents
 - Node Point
 - Node ID
 - Node Label

FINAL

REV:	NOTE:	DATE:
------	-------	-------




The Office of Public Works
 Jonathan Swift Street
 Trim
 Co Meath


Elmwood House
 74 Boucher Road
 Belfast
 BT12 6RZ

T +44(0) 28 90 667914
 F +44(0) 28 90 668286
 W www.rpsgroup.com
 E ireland@rpsgroup.com

Map:	
Liffey Fluvial Flood Extents	
Map Type: EXTENT	
Source: FLUVIAL	
Map Area: HPW	
Scenario: CURRENT	
Drawn By : C.C.	Date : 28 July 2016
Checked By : A.S.	Date : 28 July 2016
Approved By : S.P.	Date : 28 July 2016
Drawing No. : E09LIF_EXFCD_F0_08	
Map Series : Page 8 of 8	
Drawing Scale : 1:5,000 @ A3	

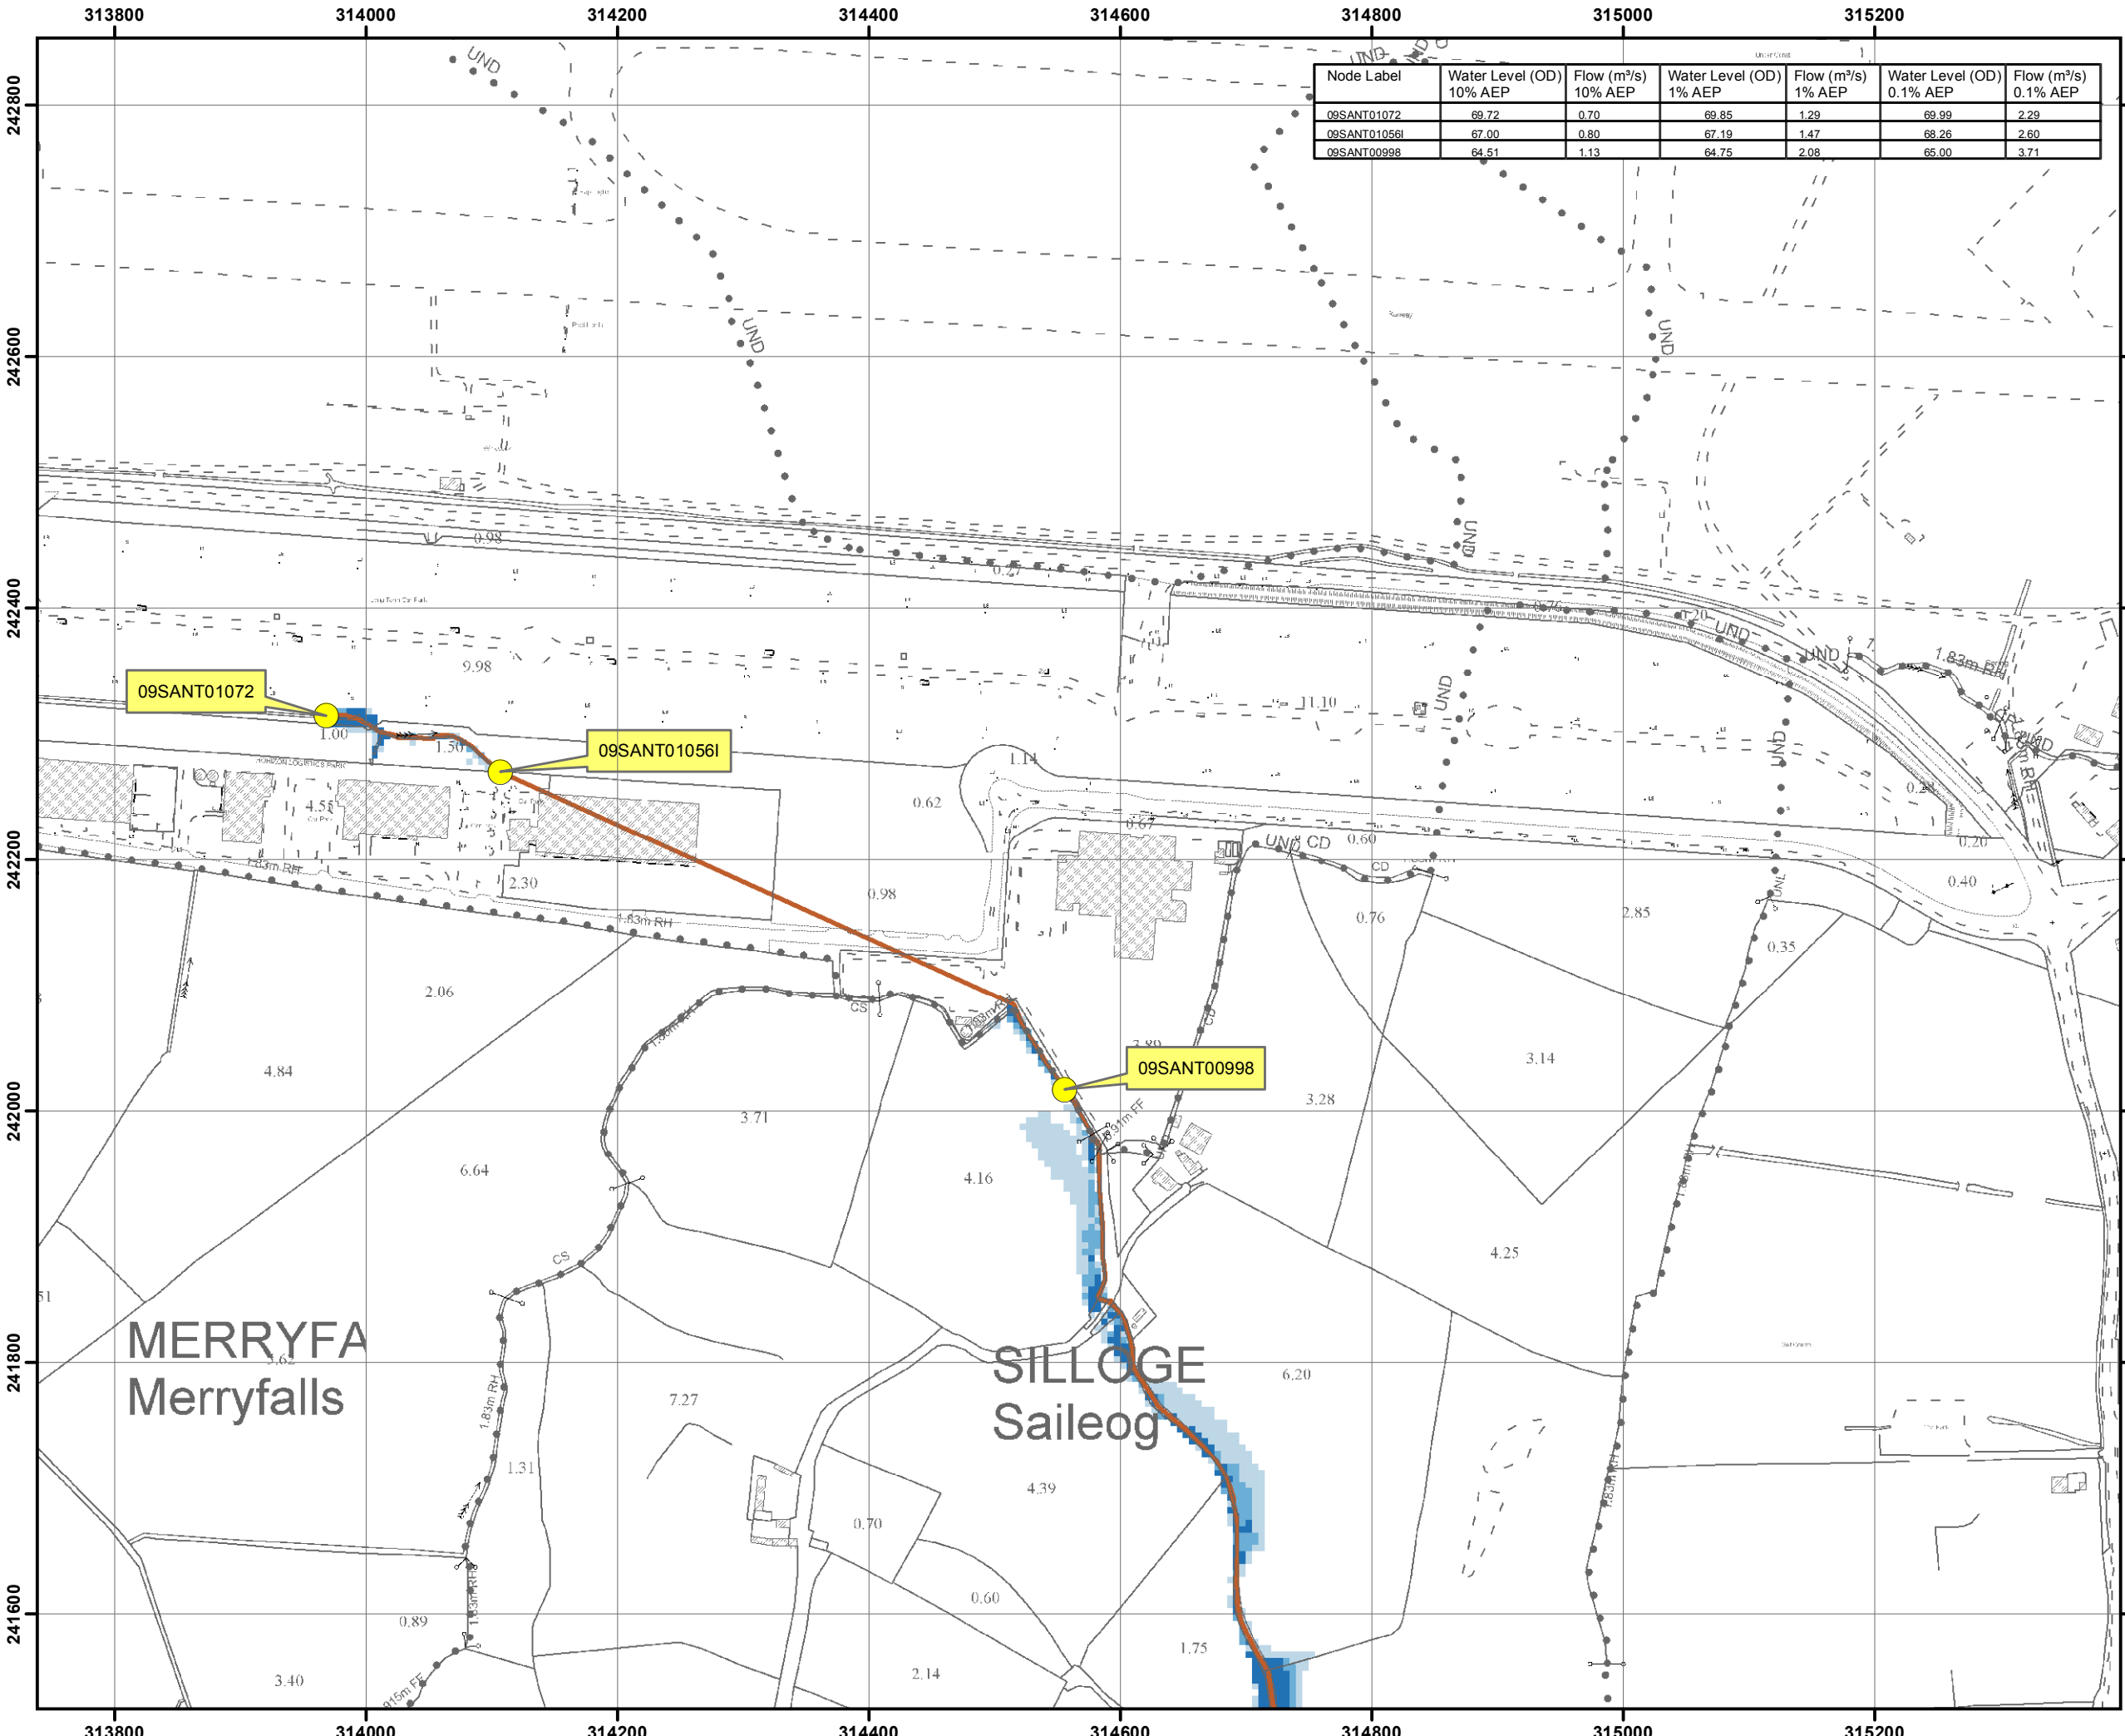

Node Label	Water Level (OD) 10% AEP	Flow (m³/s) 10% AEP	Water Level (OD) 1% AEP	Flow (m³/s) 1% AEP	Water Level (OD) 0.1% AEP	Flow (m³/s) 0.1% AEP
09SANT01072	69.72	0.70	69.85	1.29	69.99	2.29
09SANT01056I	67.00	0.80	67.19	1.47	68.26	2.60
09SANT00998	64.51	1.13	64.75	2.08	65.00	3.71

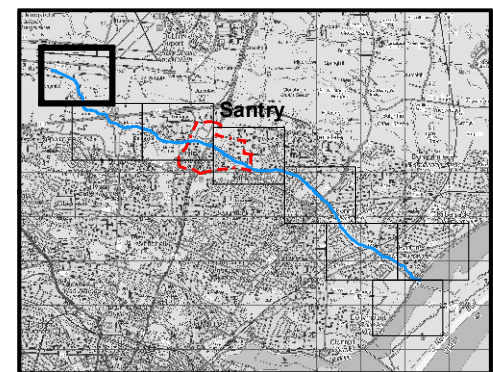

IMPORTANT USER NOTE:
 THE VIEWER OF THIS MAP SHOULD REFER TO THE DISCLAIMER, GUIDANCE NOTES AND CONDITIONS OF USE THAT ACCOMPANY THIS MAP.

- Legend**
- 10% Fluvial AEP Event
 - 1% Fluvial AEP Event
 - 0.1% Fluvial AEP Event
 - Modelled River Centreline
 - AFA Extents
 - Node Point
 - Node ID

FINAL

REV:	NOTE:	DATE:
------	-------	-------



The Office of Public Works
 Jonathan Swift Street
 Trim
 Co Meath

Elmwood House
 74 Boucher Road
 BT12 6RZ
 Eireland@rpsgroup.com

T +44(0) 28 90 667914
 F +44(0) 28 90 668286
 W www.rpsgroup.com

Map:	
Santry Fluvial Flood Extents	
Map Type: EXTENT	
Source: FLUVIAL	
Map Area: HPW	
Scenario: CURRENT	
Drawn By : C.C.	Date : 27 July 2016
Checked By : A.S.	Date : 27 July 2016
Approved By : S.P.	Date : 27 July 2016
Drawing No. : E09SAY_EXFCD_F0_01	
Map Series : Page 1 of 8	
Drawing Scale : 1:5,000 @ A3	

