


Dublin Port - Bathymetric Chart 09 - Q3 2021

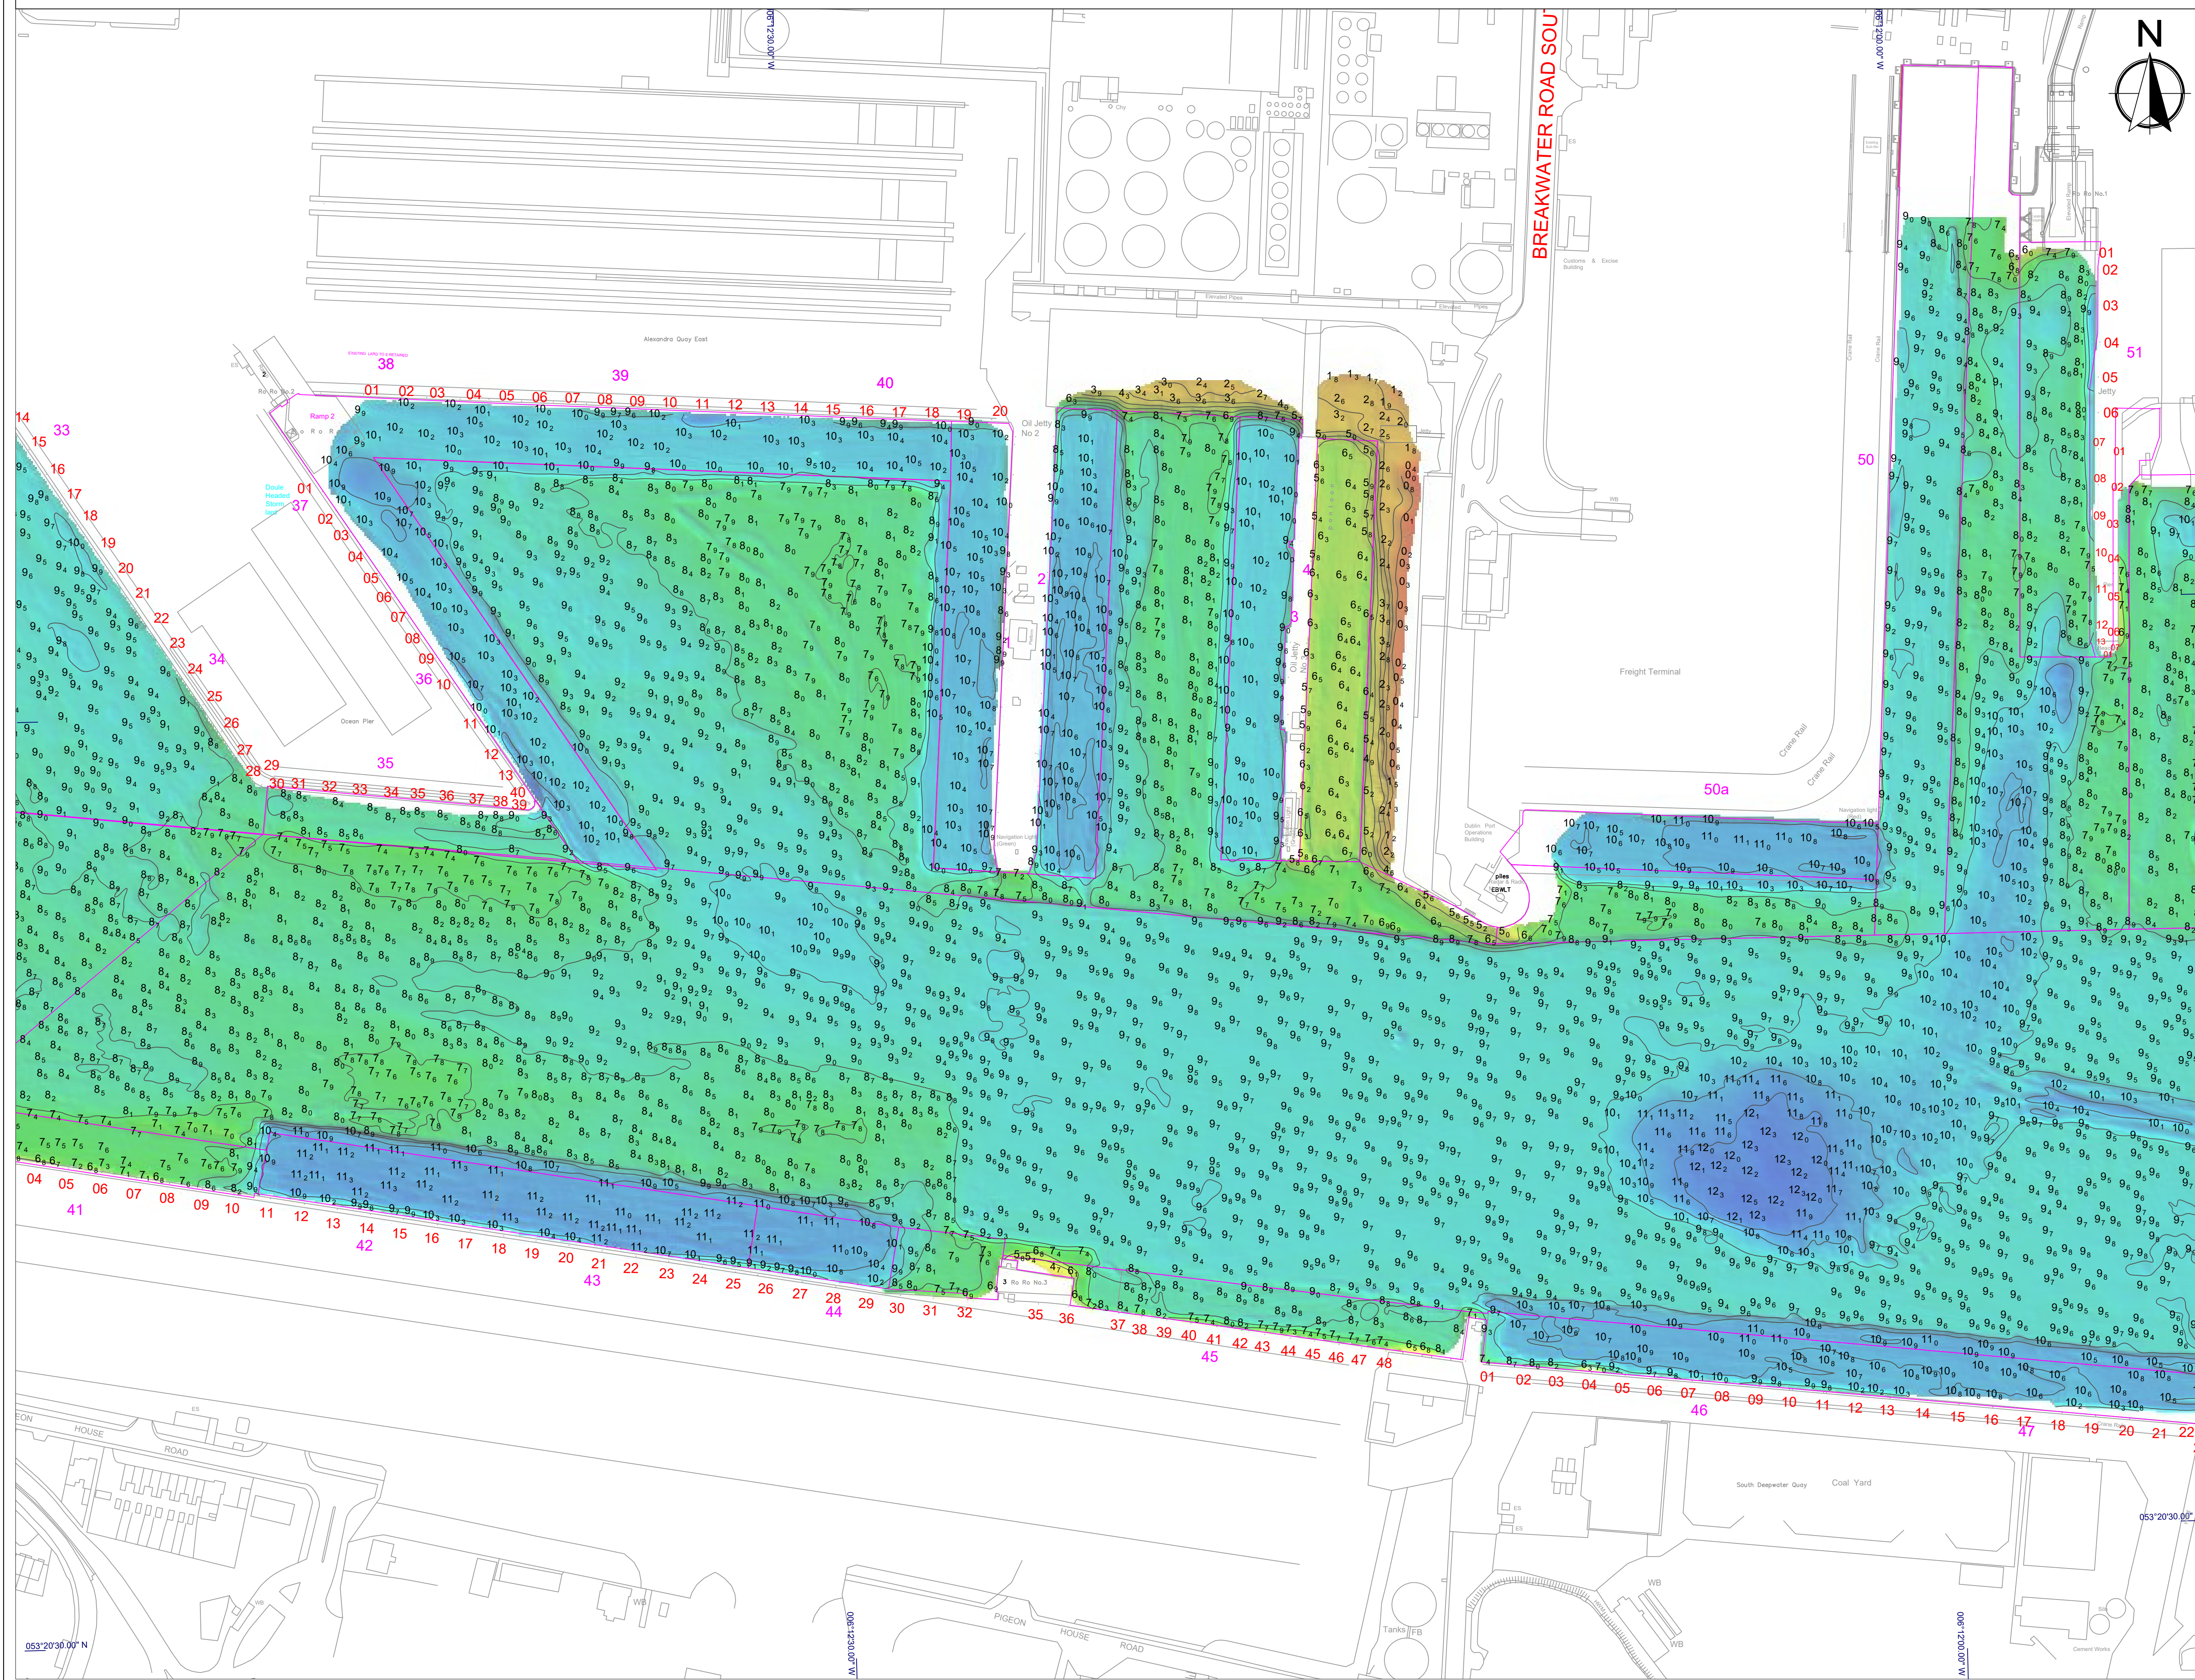

KEY PLAN

A1 Charts

Chart 11 Chart 9 Chart 7

Chart 10 Chart 8 Chart 6

LEGEND

0 -0.5 m

0.5 m

1.5 m

2.5 m

3.6 m

4.7 m

5.8 m

6.9 m

8.0 m

9.0 m

10.1 m

11.2 m

12.2 m

13.3 m

Maintenance Dredge Design

Navigation Buoys

Scale

0 15.0 60.1 120.1 m

GENERAL NOTES

Soundings: Navigation Depths - Shoal Bias Meters below datum

Contours: 1 meter interval

Datum: Chart Datum (OD Malin - 2.51 m)

Projection: Geographic - WGS84

Survey Location: Dublin Port

Survey method: Multibeam echosounder

Survey Date: August 2021

Drawing revision

Date:	Rev:	Description:	Drawn By:
20/05/2021	0	Issue	MT

HYDROMASTER LTD

7 Howley court, Dublin Road

Chesham, Co. Galway

Ireland

T +353 860891047

E info@hydromaster.ie

COMHLACHT CHALAFORT

ATHA CLIATH

DUBLIN PORT COMPANY

Drawing information

Client: Dublin Port Company

Project: Dublin Port Quarter bathymetric surveys

Drawing Title: Bathymetry Chart 09 - Q3 2021

Job No: 2108_DP_Q3_001

Scale: A1 @ 1:1500

Drawing date: 20/05/2021

Drawn By: MT