


Dublin Port - Bathymetric Chart 06 - Q2 2023

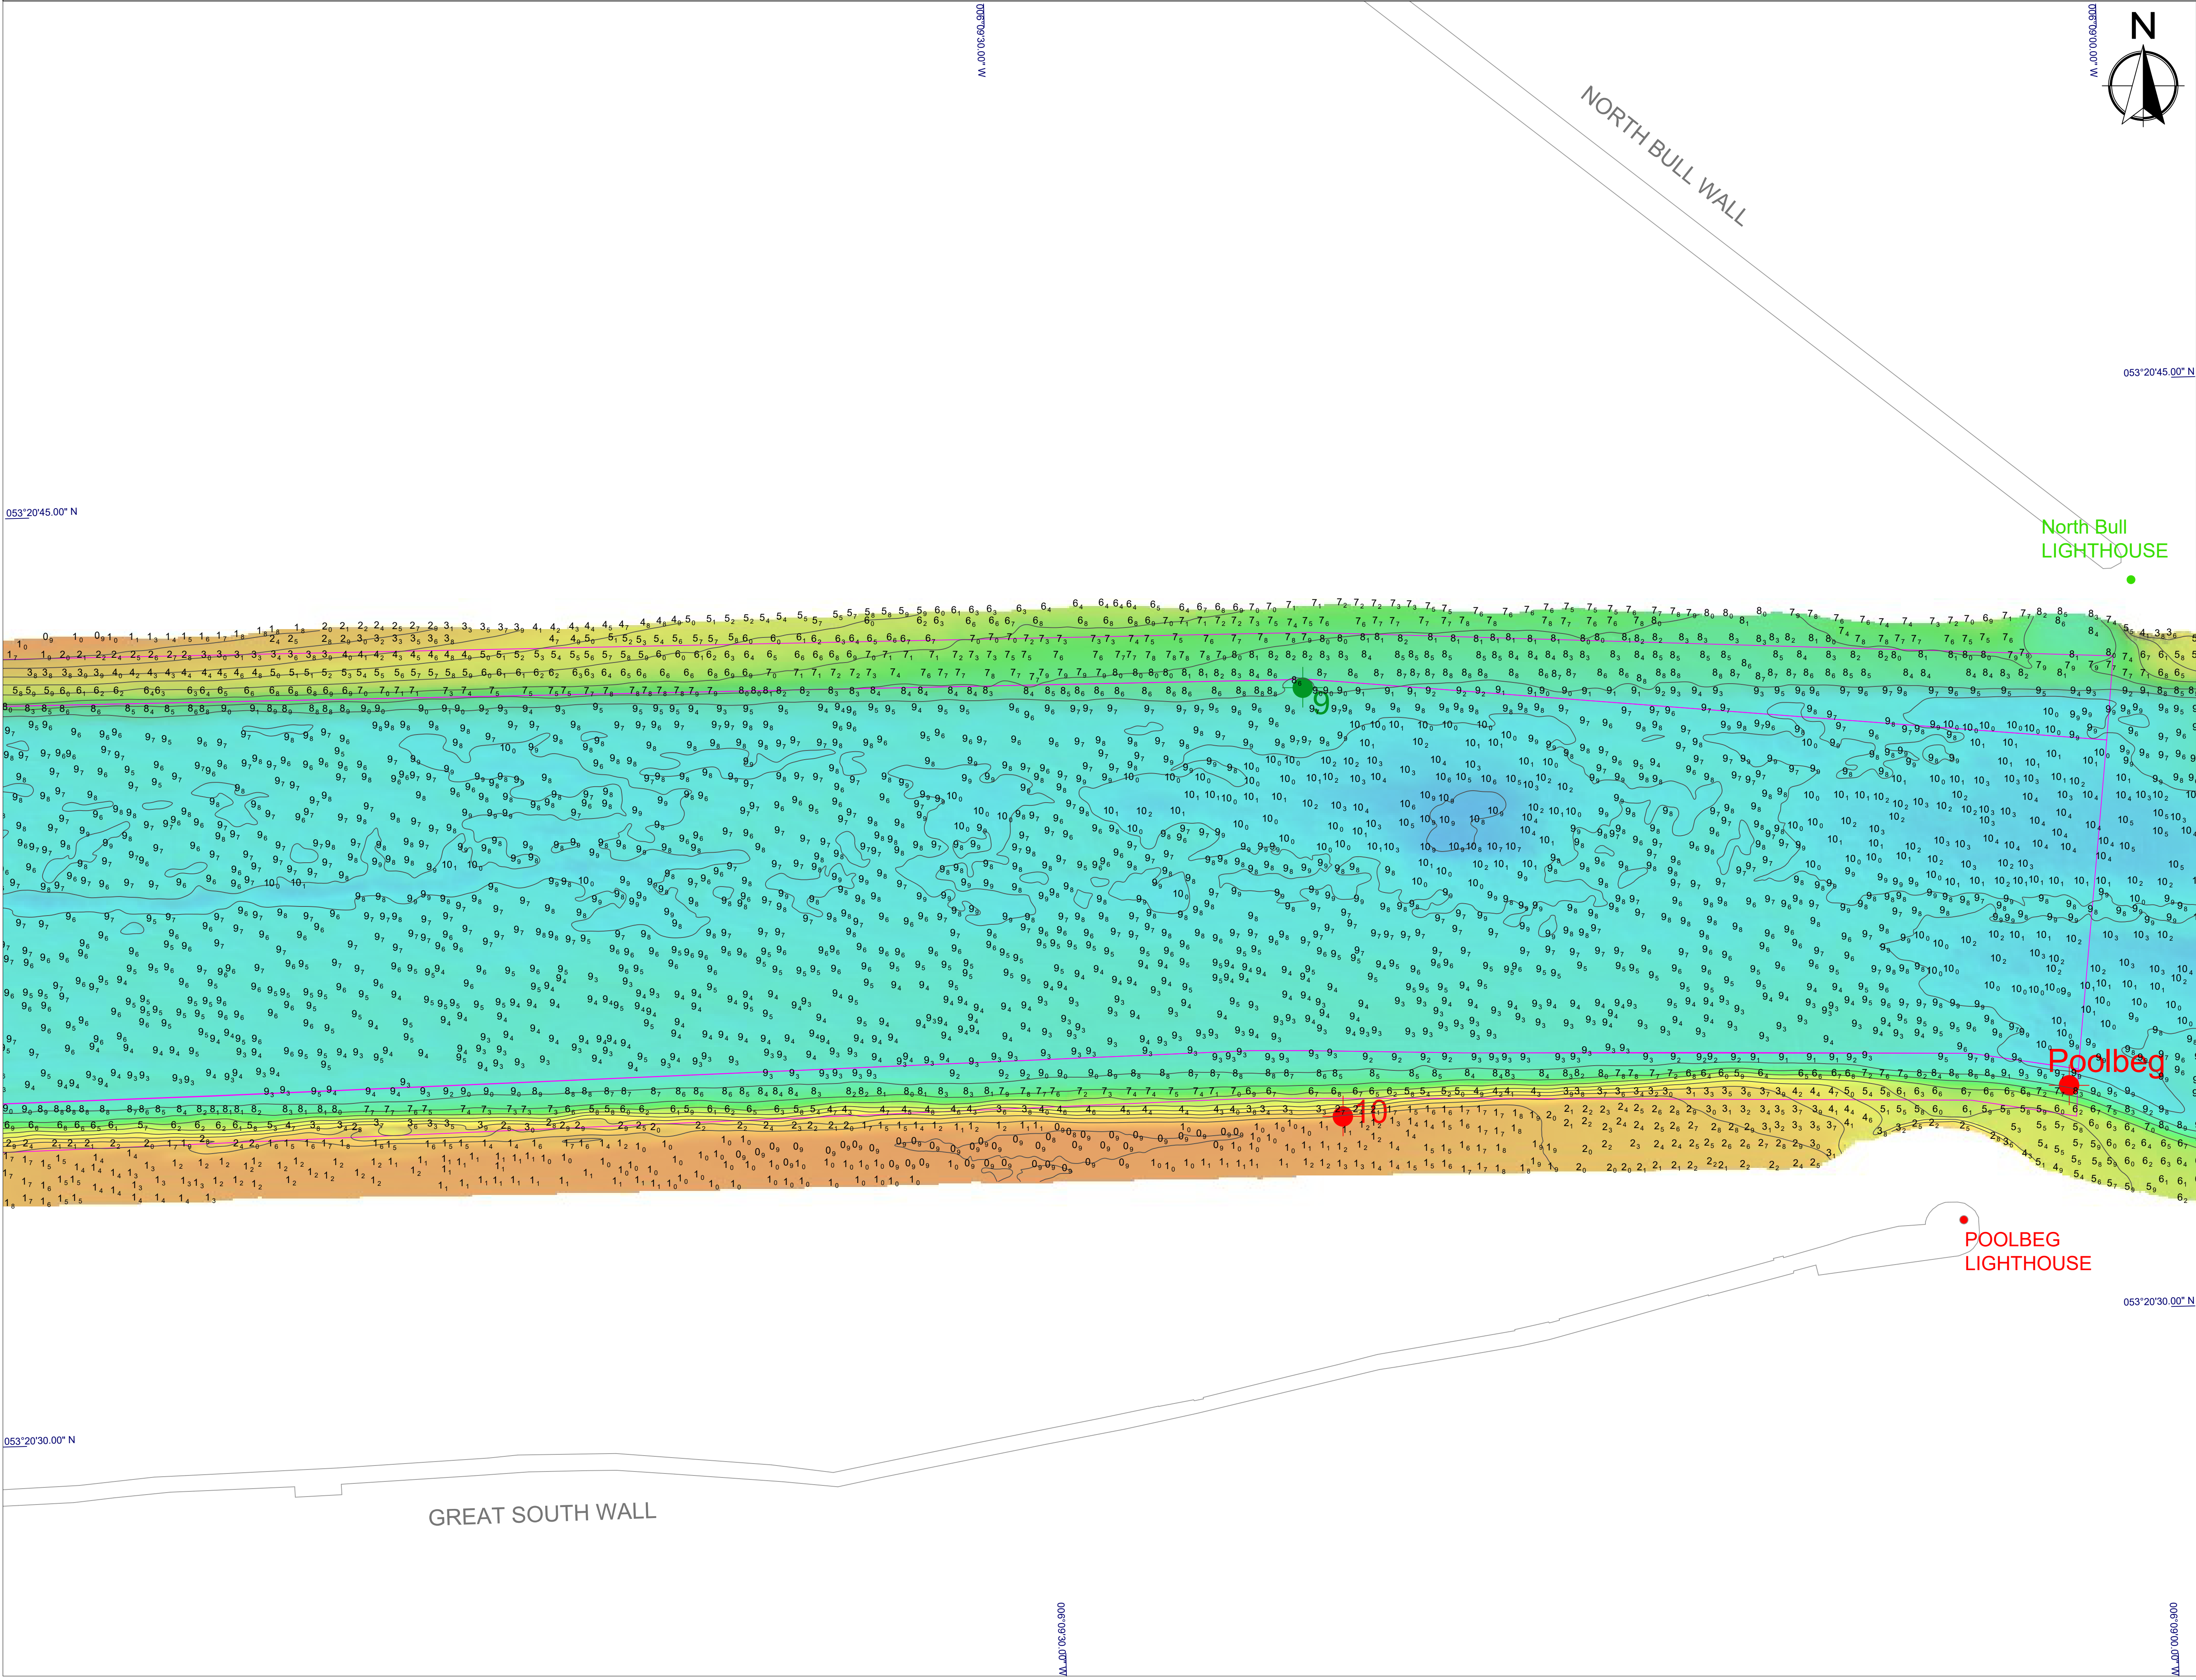

KEY PLAN

A1 Charts

Chart 11 Chart 9 Chart 7

Chart 10 Chart 8 Chart 6

LEGEND

053°20'45.00" N

053°20'45.00" N

North Bull Lighthouse

Poolbeg Lighthouse

053°20'30.00" N

053°20'30.00" N

Scale

0 15.0 60.1 120.1 m

GENERAL NOTES

Soundings: Navigation Depths - Shal Bias
Meters below datum

Contours: 1 meter interval

Datum: Chart Datum (OD Malin - 2.51 m)

Projection: Geographic - WGS84

Survey Location: Dublin Port

Survey method: Multibeam echosounder

Survey dates: 04th, 05th, 06th, 07th, 11th April 2023

Drawing revision

Date:	Rev:	Description:	Drawn By:
19/04/2023	0	Issue	TD

HYDROMASTER LTD

7 Howley court, Dublin Road
Orranmore, Co. Galway
Ireland
T: +353 860891047
E: info@hydromaster.ie

COMHLACHT CHALAFORT
ATHA CLIATH
DUBLIN PORT COMPANY

Drawing information

Client: Dublin Port Company

Project: Dublin Port Quarter bathymetric surveys

Drawing Title: Bathymetry Chart 06 - Q2 2023

Job No: 2304_DP_Q2_001	Scale: A1 @ 1:1500
Drawing Date: 19/04/2023	Drawn By: TD