

005°04.35' W

006°04.50' W

006°04.65' W

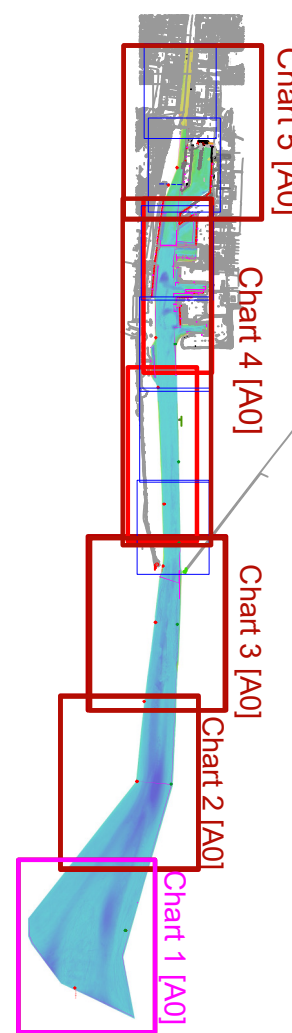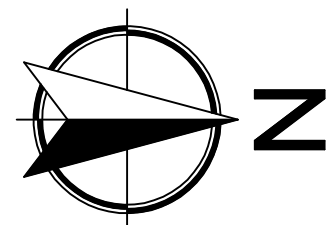


KEY PLAN

Legend:

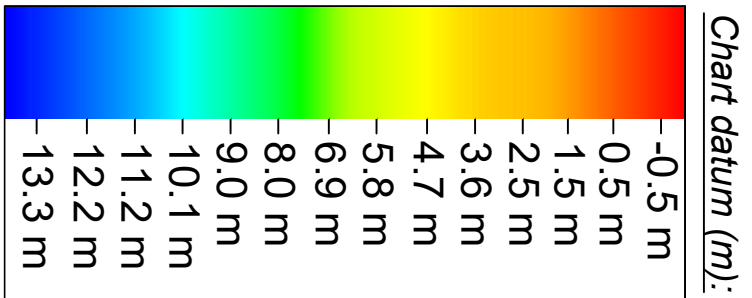

005°20.25' N

005°20.10' N

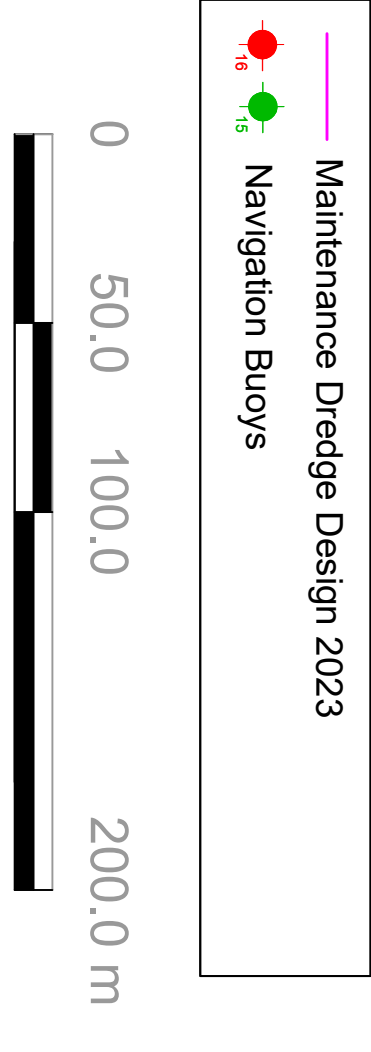

General notes:

Soundings: Navigation Depths - Shoal Bias
Meters below datum

Contours: 1 meter interval
(Derived from Average Depths)

Datum: Chart Datum (OD Mean - 2.51 m)

Projection: Geographic - WGS84

Survey Location: Dublin Port

Survey method: Multibeam echosounder

Survey Date: 23/09/2025 to 08/10/2025

005°19.95' N

005°19.80' N


Contractor:			
 HYDROMASTER LTD 7 Harcourt Street, Dublin 2 Dublin 2, D02 XN69 Ireland E: info@hydromaster.ie			
Date:	Rev:	Description:	Drawn By:
10/10/2025	0	Issue	JBN
Client:			



005°19.65' N

Drawing information:

Client: Dublin Port Company			
Project: Dublin Port Quarter bathymetric surveys			
Drawing title: Bathymetric Chart 01 - Quarter 3 - 23/09/2025 to 08/10/2025			
Job No.: 25-083	Scale: A0 @ 1:2000		
Drawing date: 10/10/2025	Checked By: MTL		

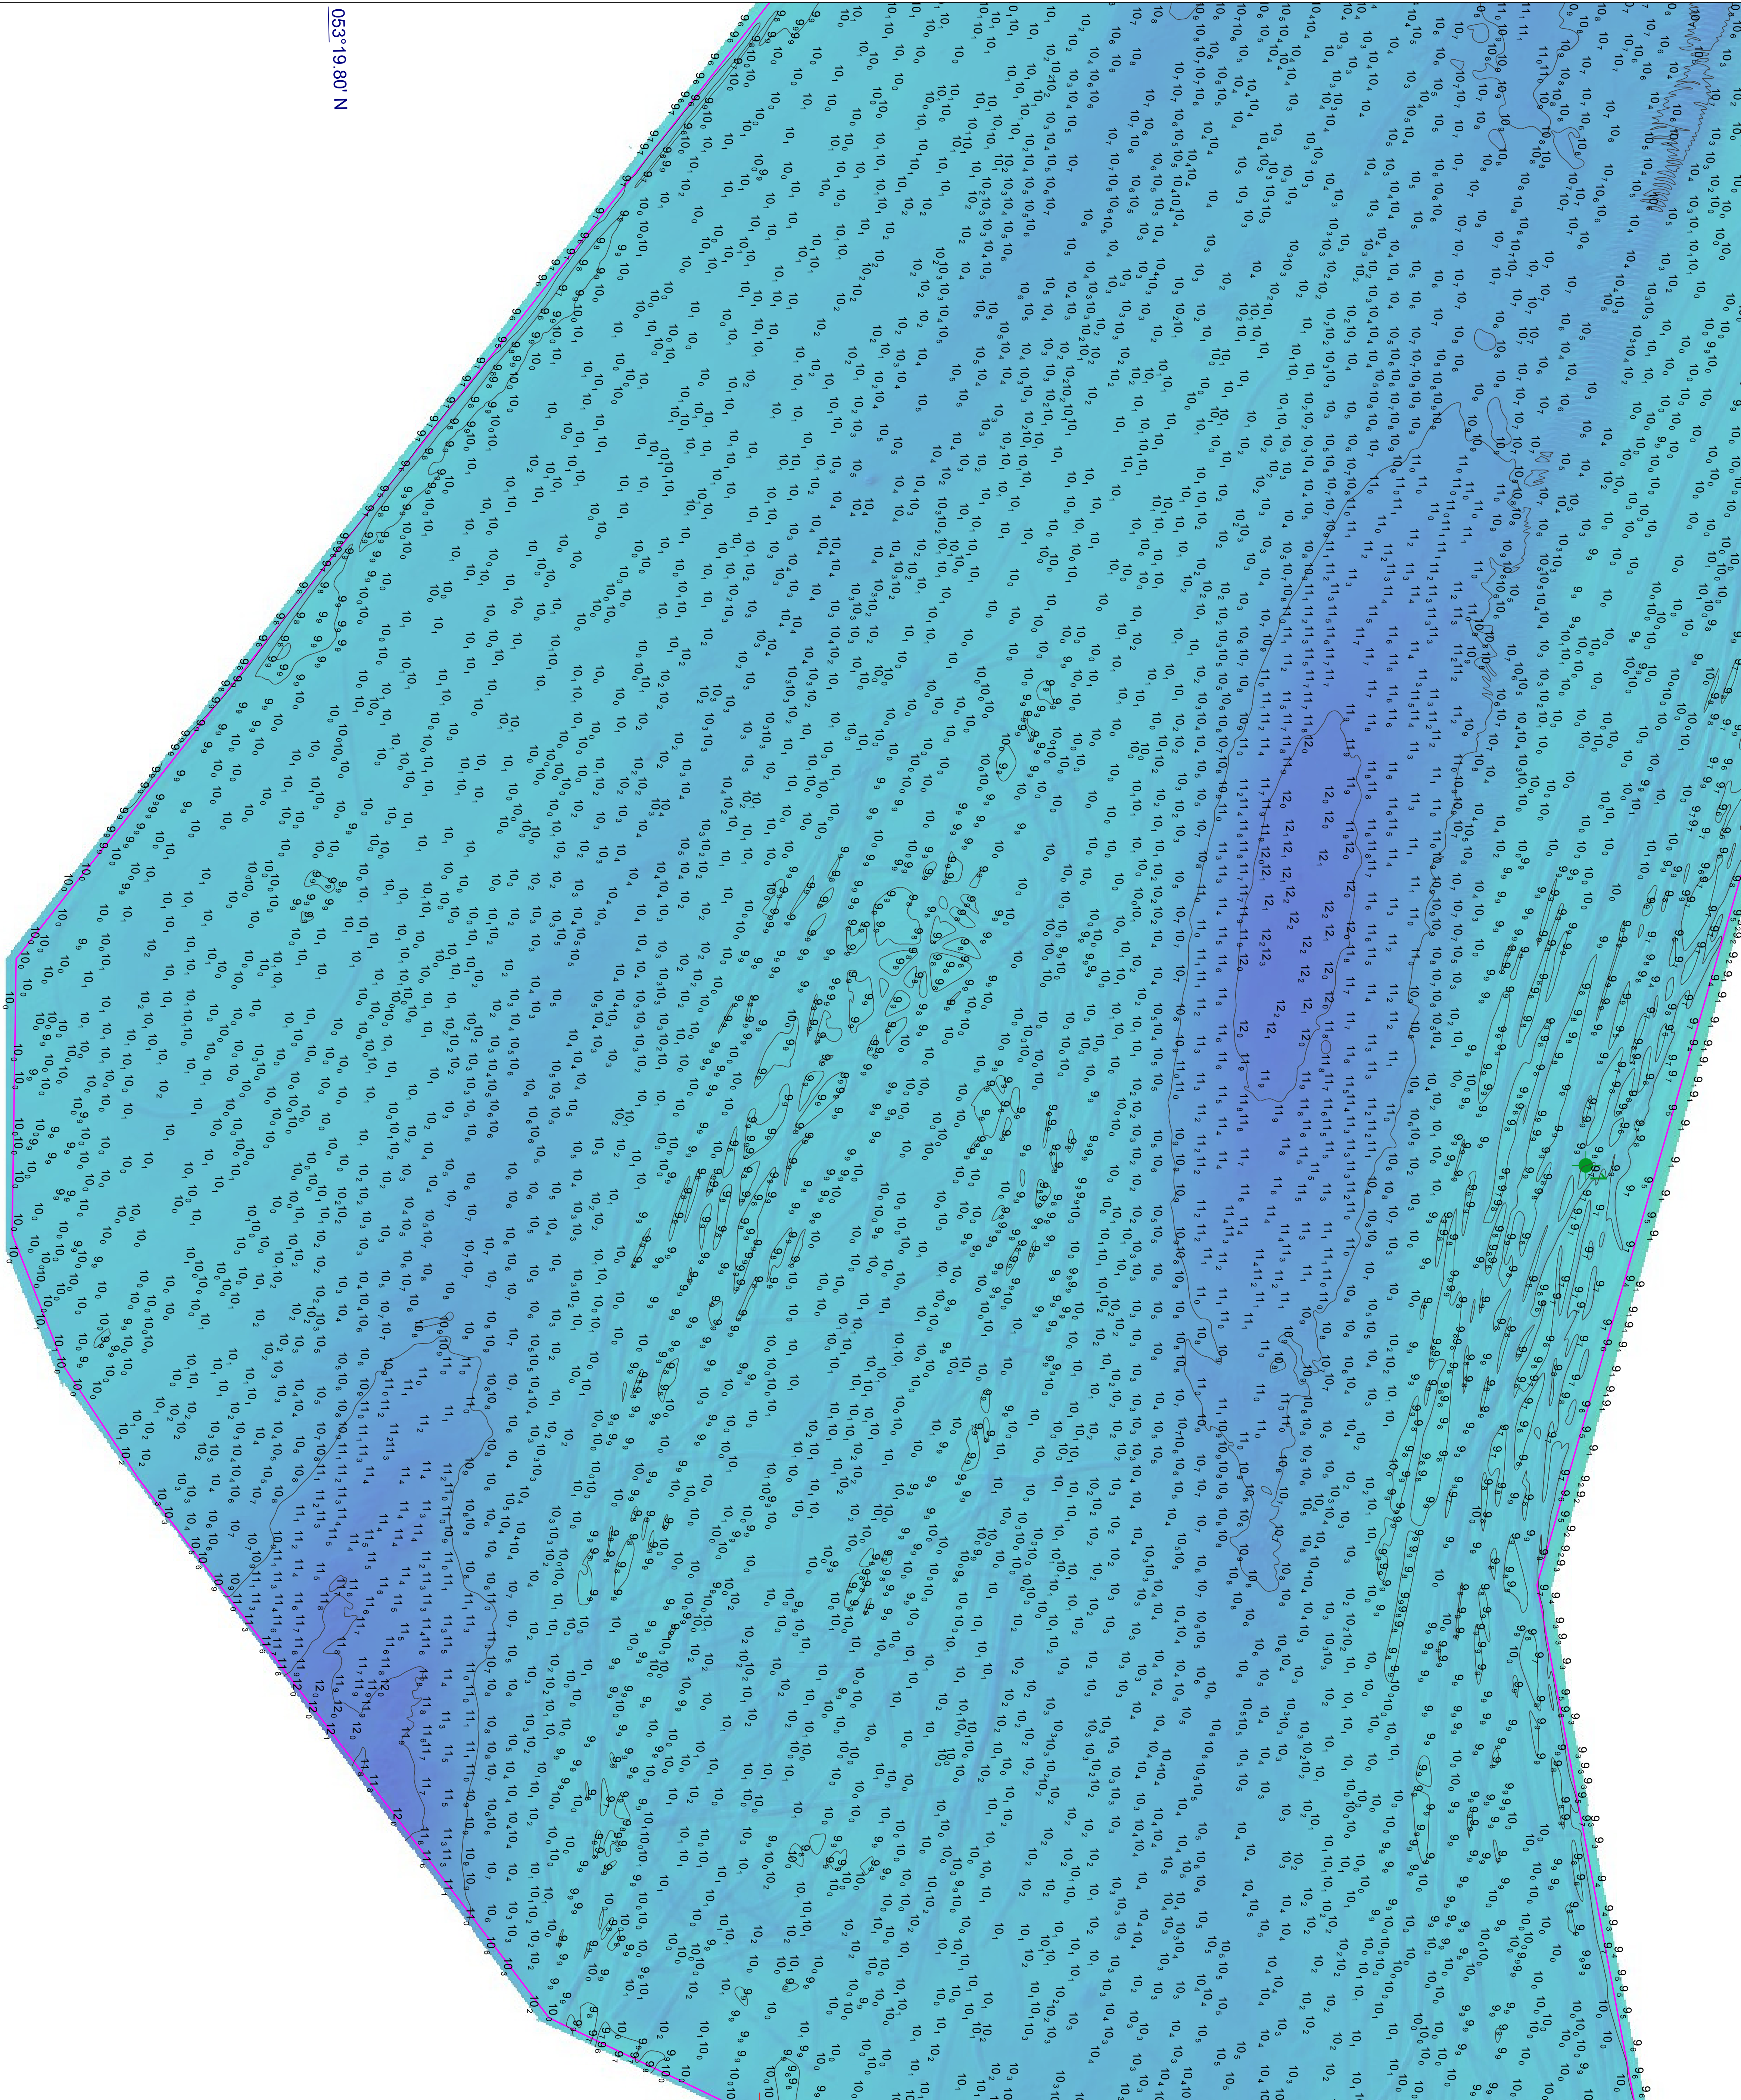

Dublin Bay Buoy

005°19.80' N

006°06.00' W