
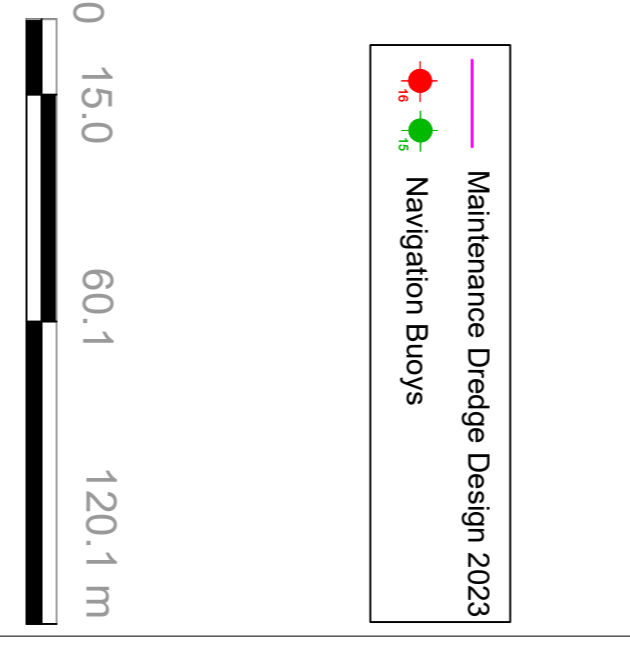
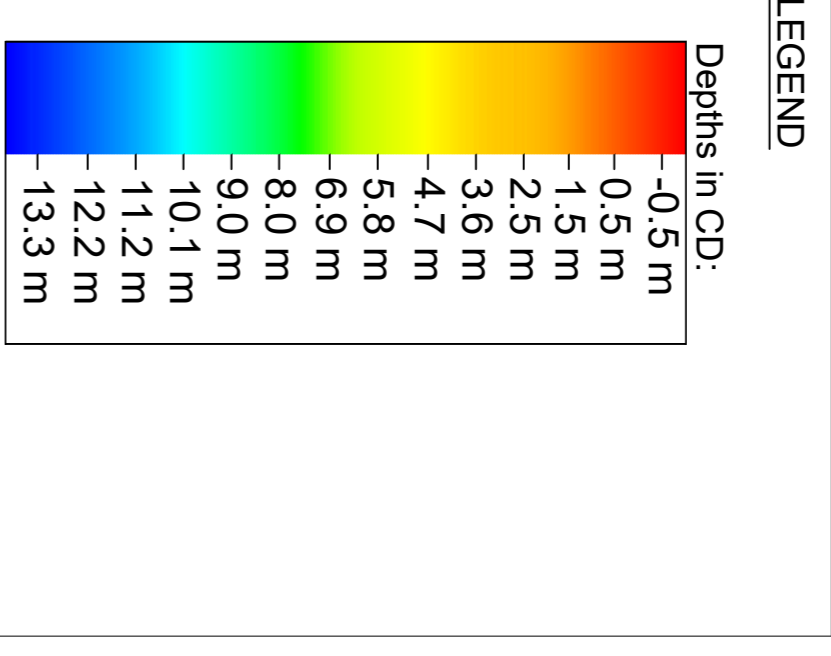
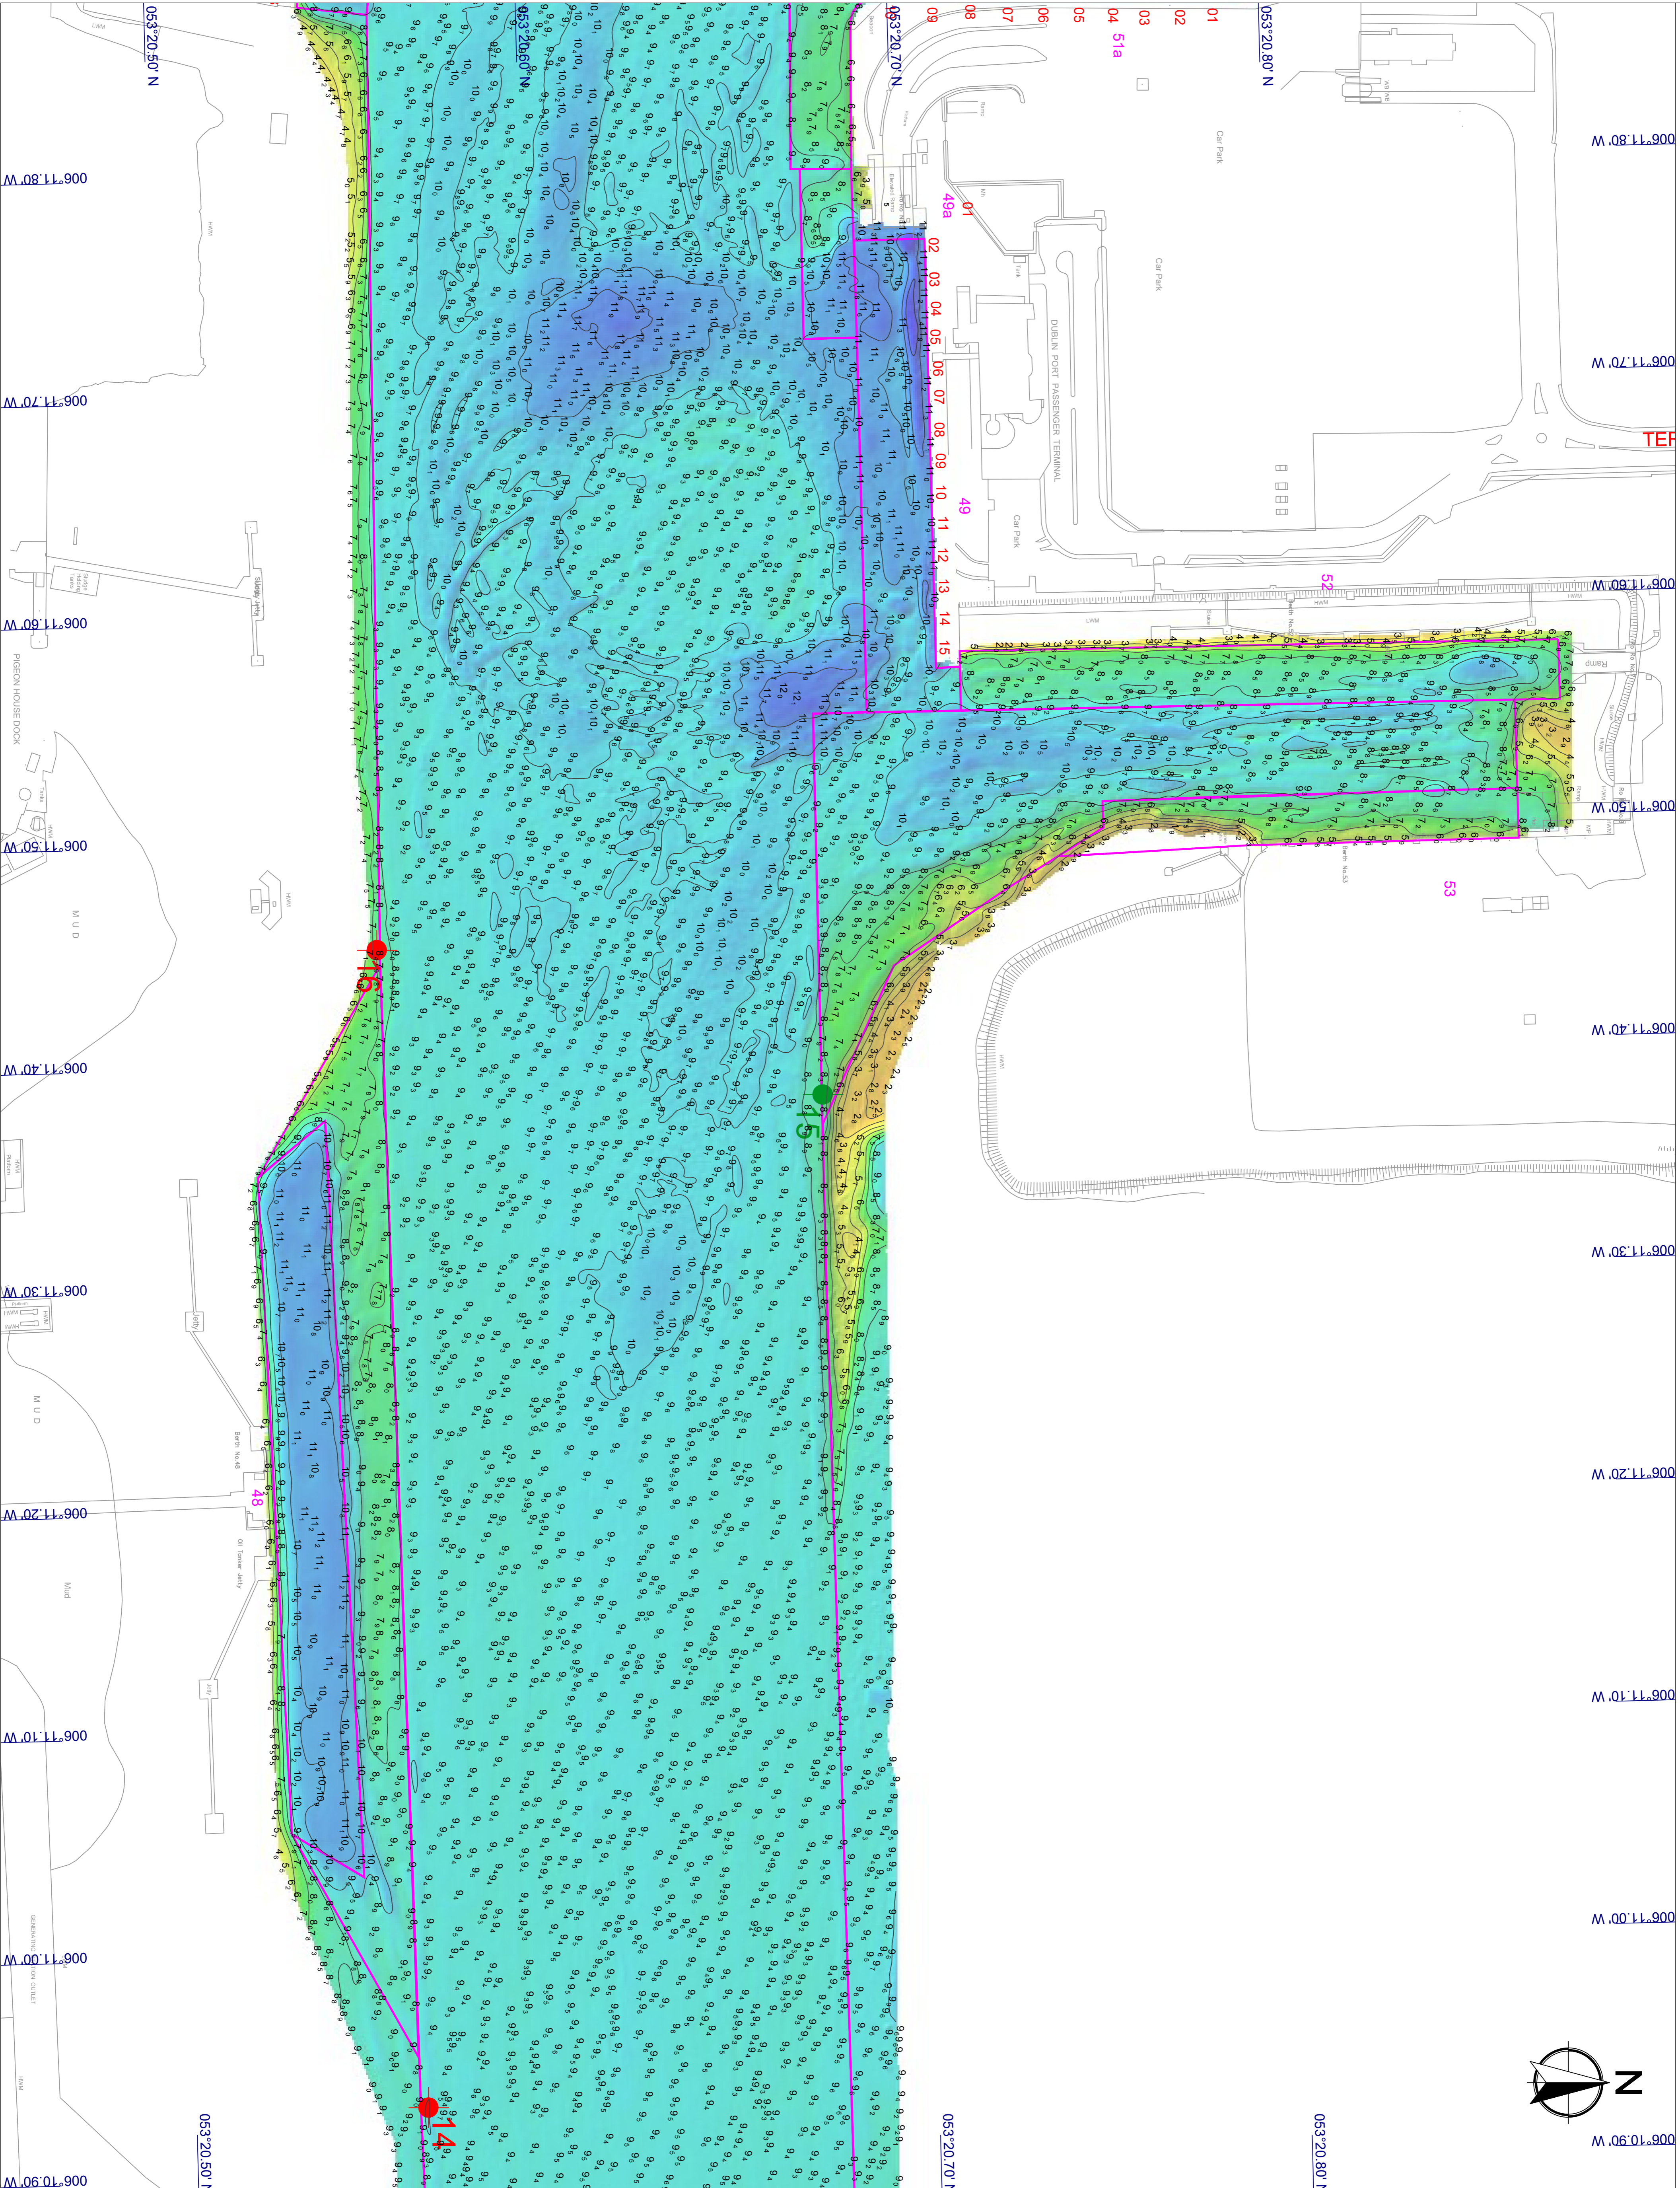
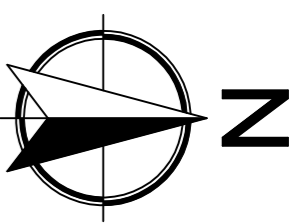


Dublin Port - Bathymetric Chart 08 - Quarter 2 - May 2026

KEY PLAN

A1 Charts

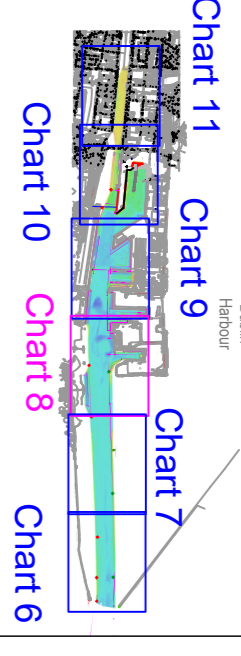

**HYDROMASTER LTD**

Thamesport Dublin Road  
Quinn's Cross, Dublin 17  
E: info@hydromaster.ie

**CALAFORT ATHA CLUATH DUBLIN PORT**

**Drawing Informations:**

Client: Dublin Port Company

Project: Dublin Port Quarter Bathymetric surveys

Drawing Title: Bathymetry Chart 08 - Quarter 2 - May 2026

Job No: 26-048

Drawing Date: 11/06/2026

Scale: A1 @ 1:500

Checked By: BSM